


Sample Only
Use only the footer detail that comes after the sign is ordered

1-800-986-9901 www.church-schoolsigns.com

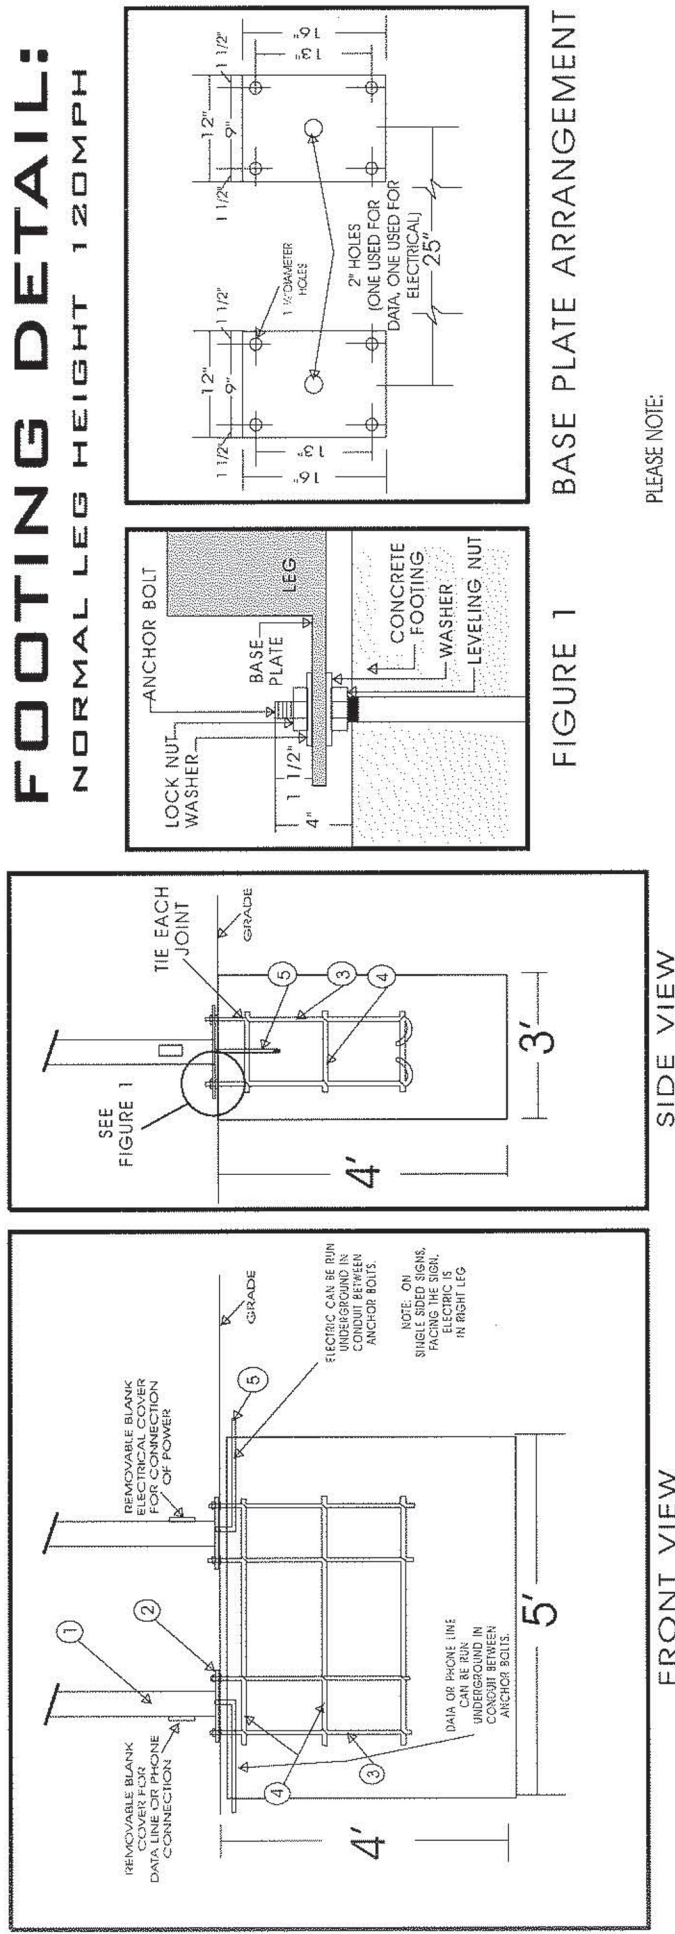

1. SIGN LEG
2. BASE PLATE (WELDED TO LEG AT FACTORY)
3. 3/4" x 30" ANCHOR BOLTS 8--REQUIRED (SUPPLIED BY CUSTOMER) (MAY BE PURCHASED WITH SIGN)
4. #5 REBAR TIED AT EACH JOINT (SUPPLIED BY CUSTOMER)
5. CONDUIT (SUPPLIED BY CUSTOMER)

FOOTING SPECIFICATIONS

Foundation engineering should be reviewed by local authorities due to varying soil & wind load conditions. Local frost line requirements may supercede depth dimension.

PLEASE NOTE:
 Tape the threads of the anchor bolts for protection against sand and cement.

TEMPLATE MUST BE USED TO SET ANCHOR BOLTS INTO CONCRETE